





SCALE

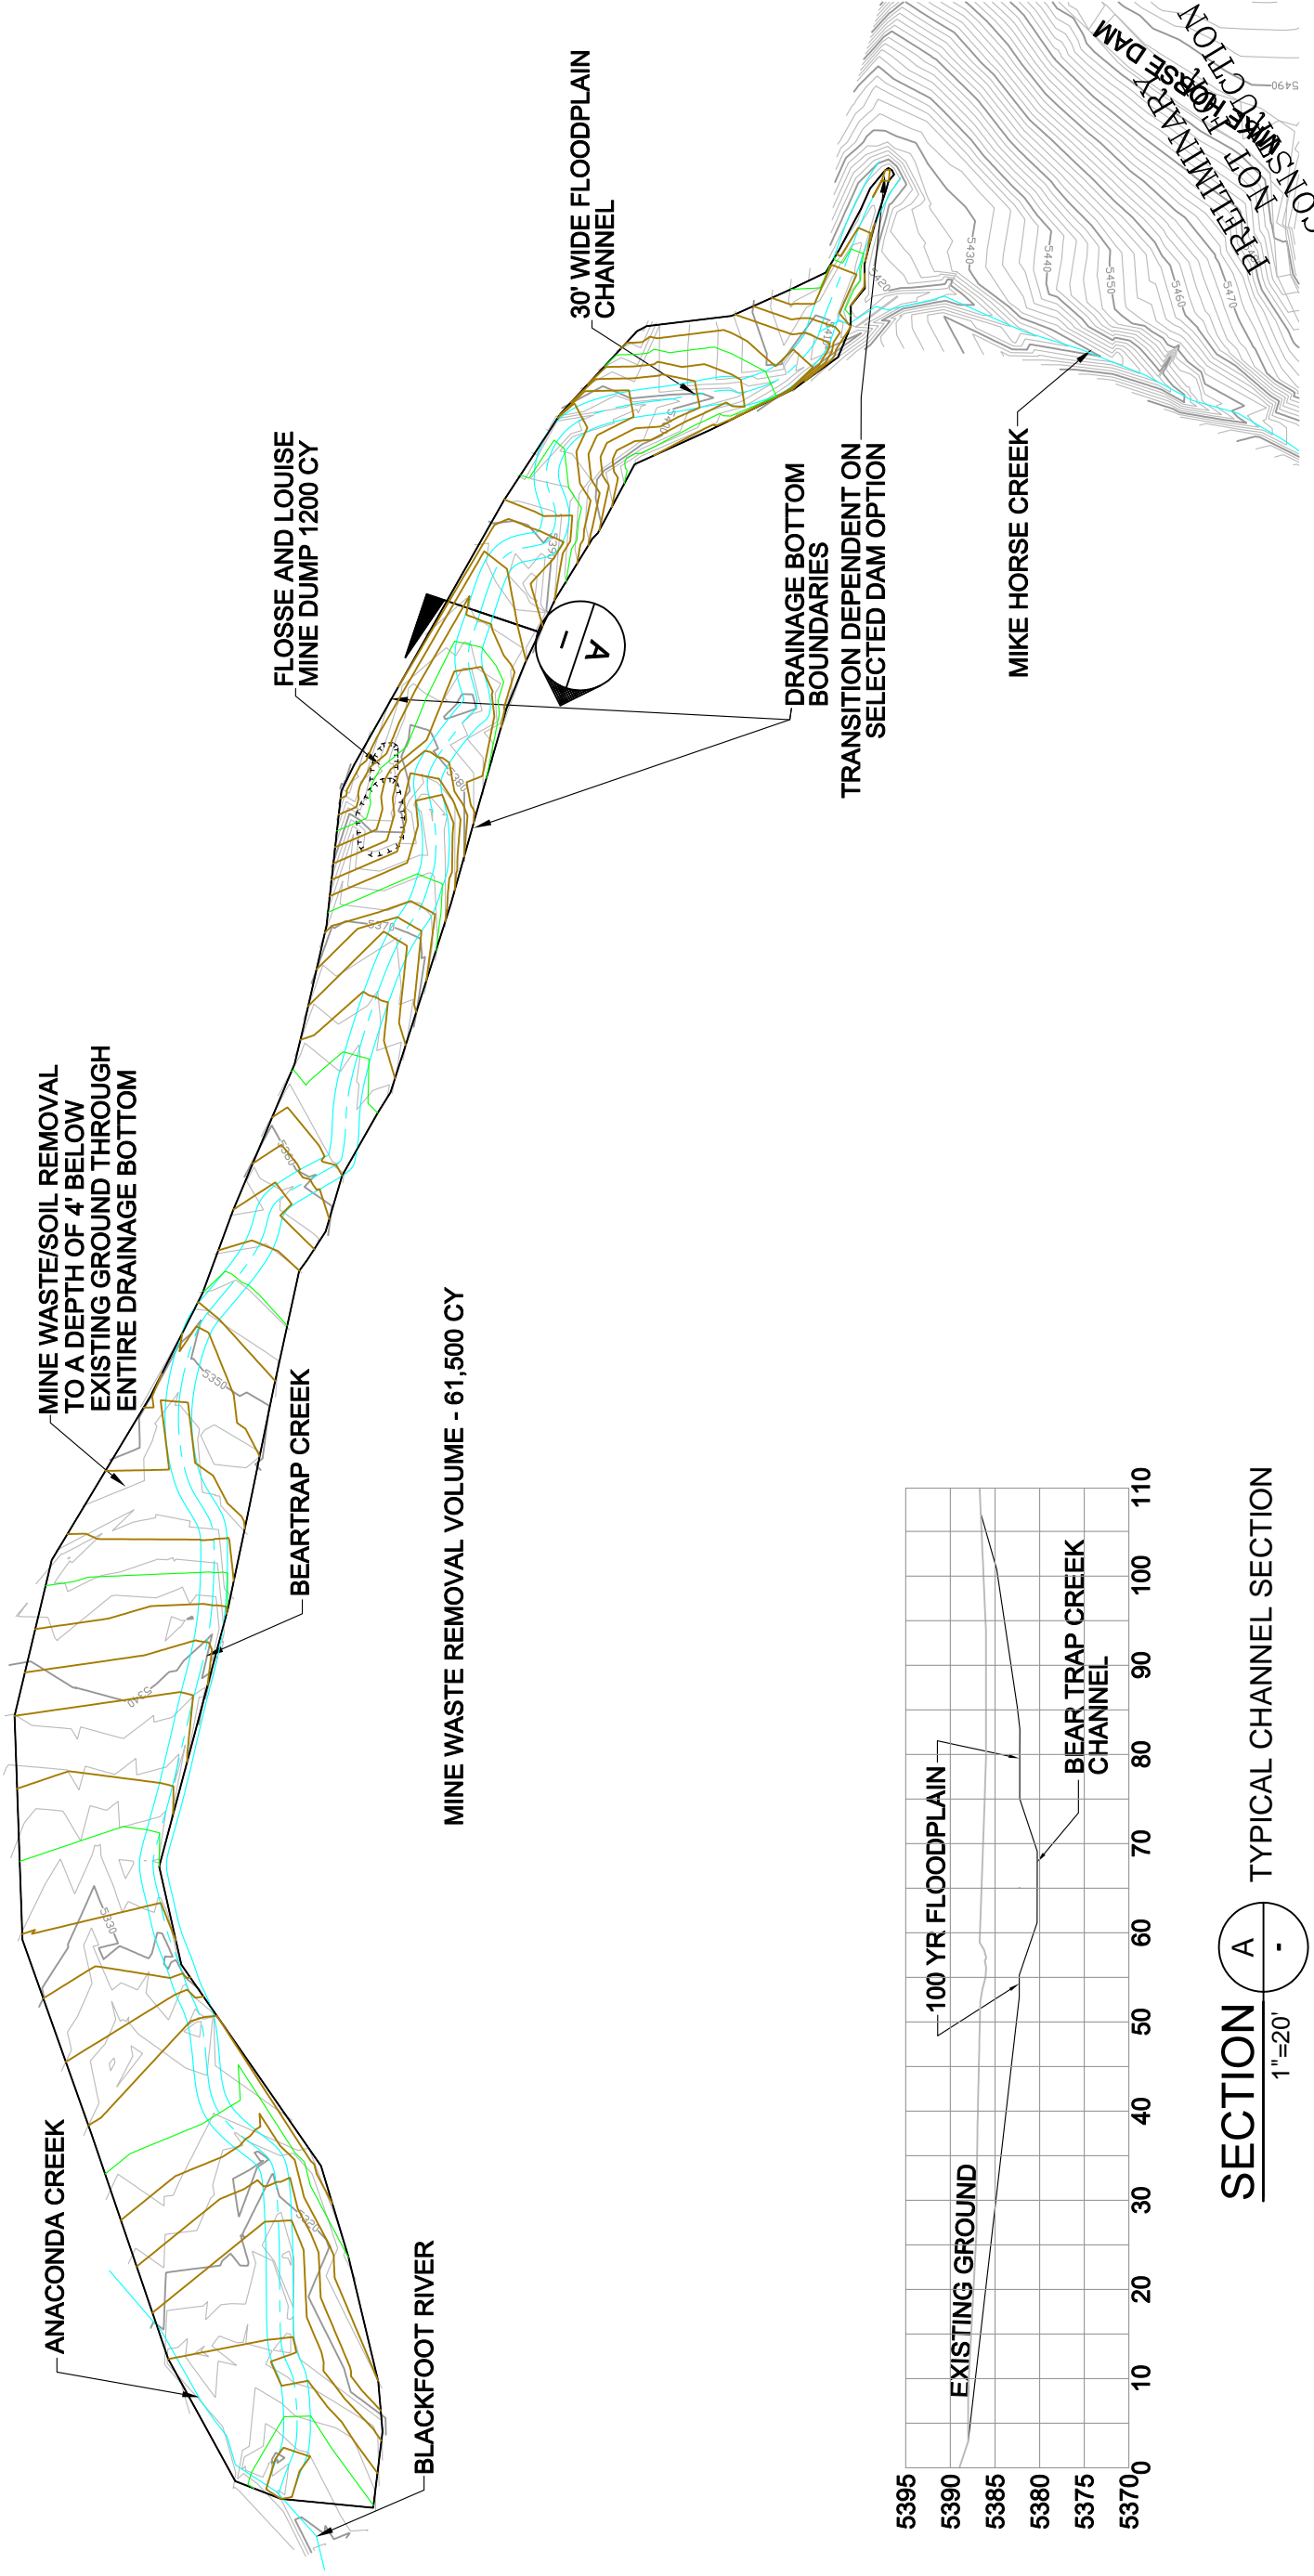

MINE WASTE/SOIL REMOVAL TO A DEPTH OF 4' BELOW EXISTING GROUND THROUGH ENTIRE DRAINAGE BOTTOM

MINE WASTE REMOVAL VOLUME - 61,500 CY

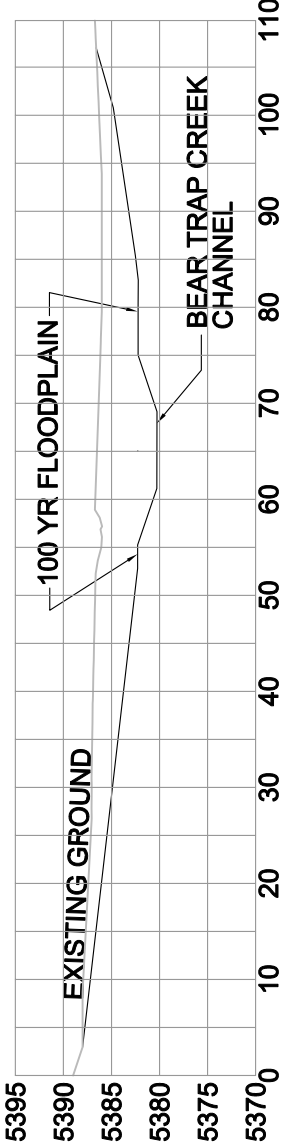

SECTION A  
1"=20'  
TYPICAL CHANNEL SECTION

ENGINEERING EVALUATION/COST ANALYSIS FOR THE UPPER BLACKFOOT MINING COMPLEX LEWIS & CLARK COUNTY, MONTANA

BEARTRAP CREEK OPTION - 5  
COMPLETE MINE WASTE REMOVAL AND PLACEMENT IN ONSITE REPOSITORY  
DRAWING 8