


(1) POTENTIAL REPOSITORY LOCATION
 VOLUME = 500,000 CUBIC YARDS ENCOMPASSING
 APPROXIMATELY 10.6 ACRES

PROPOSED PAYMASTER REPOSITORY - PLAN VIEW

SCALE: 1"=150'

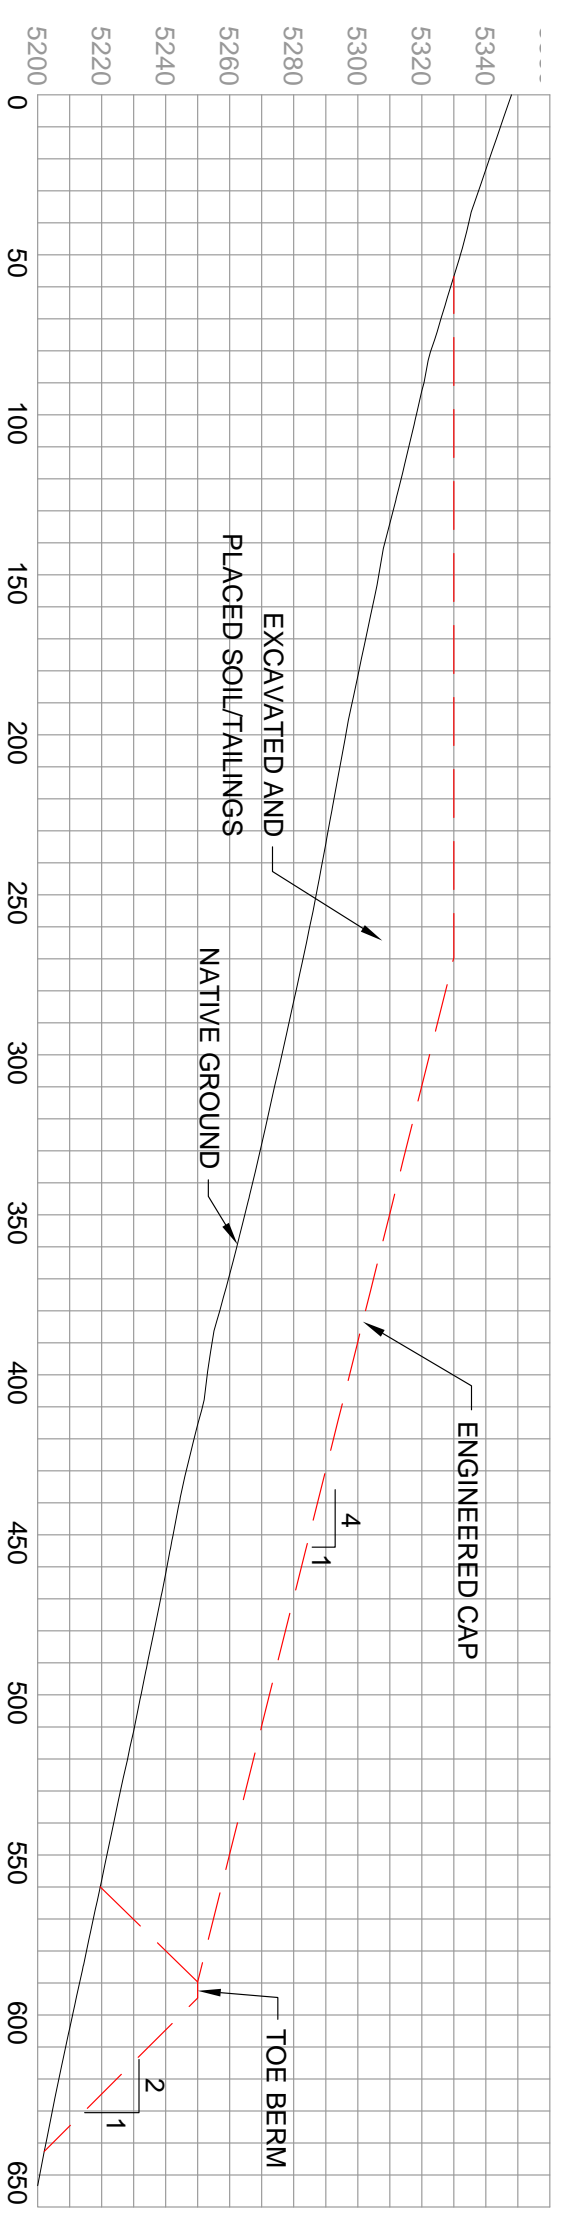

SECTION A
 1"=60'

ENGINEERING EVALUATION/COST ANALYSIS FOR THE UPPER BLACKFOOT MINING COMPLEX LEWIS & CLARK COUNTY, MONTANA	PROPOSED PAYMASTER REPOSITORY	DRAWING 5
---	--------------------------------------	----------------------------